


# FIRE / GENERAL EVACUATION ASSEMBLY POINTS

1. GROUND FLOOR SOUTH & EDS
2. FIRST FLOOR SOUTH
3. COMPUTER SUITE
4. COMMUNITY PLANNING OFFICE, COFFEE BARS & CONFERENCE ROOMS A, B, C, D, EI, E2, F, G, H & J
5. FIRST FLOOR NORTH
6. GROUND FLOOR NORTH
7. BASEMENT, STARBUCKS, COFFEE BAR STAFF, GRAMPAN POLICE & MEETING ROOMS K, L, M & N
8. COUNCIL CHAMBERS, COMMITTEE ROOMS, KITCHEN & RESTAURANT
9. COUNCIL CHAMBER OFFICES
10. ANNEXE

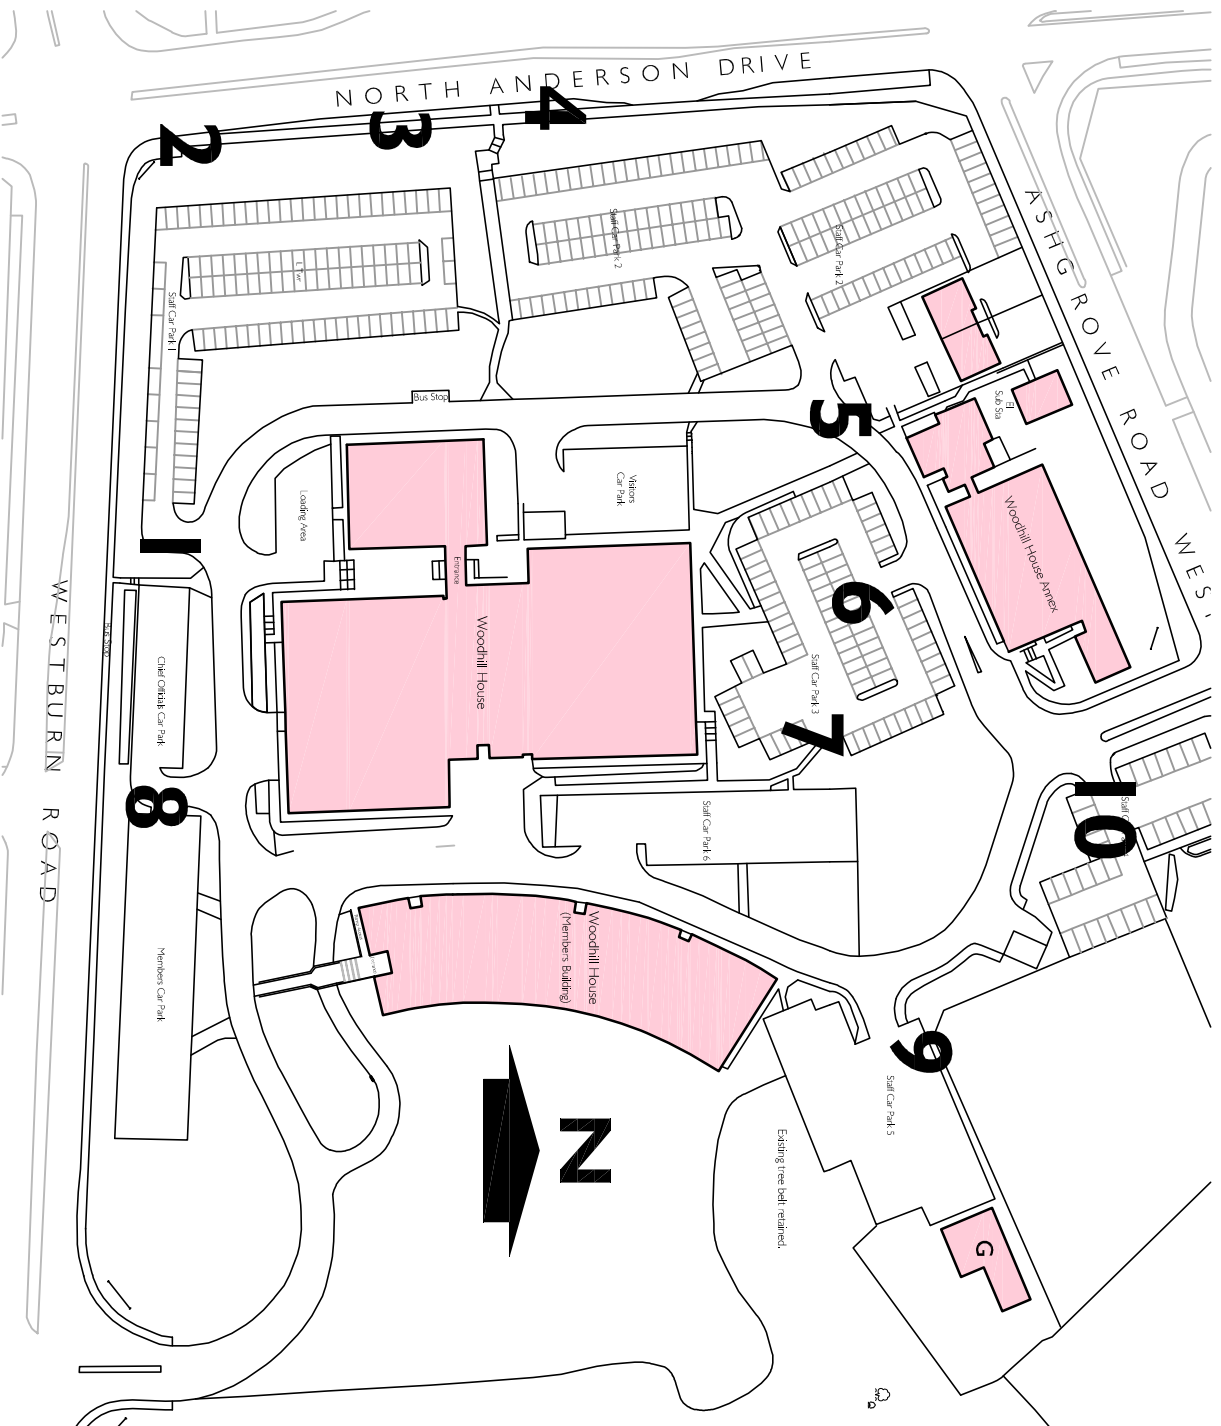

(c) Crown Copyright. All rights reserved Aberdeenshire Council No 0100020767 - 2005

Site Plan / Woodhill House

Scale N.T.S OS Ref Date Drawn 23AUG07 By J Harwell

Woodhill House  
Westburn Road, Aberdeen, AB16 5GB

**Aberdeenshire**



COUNCIL

Property

Woodhill House Westburn Road Aberdeen AB16 5GB Tel: (01467) 620981

Property is a part of the Transportation and Infrastructure Service.